


SCALE

1/8" = 1'-0"

SCALE

1/8" = 1'-0"

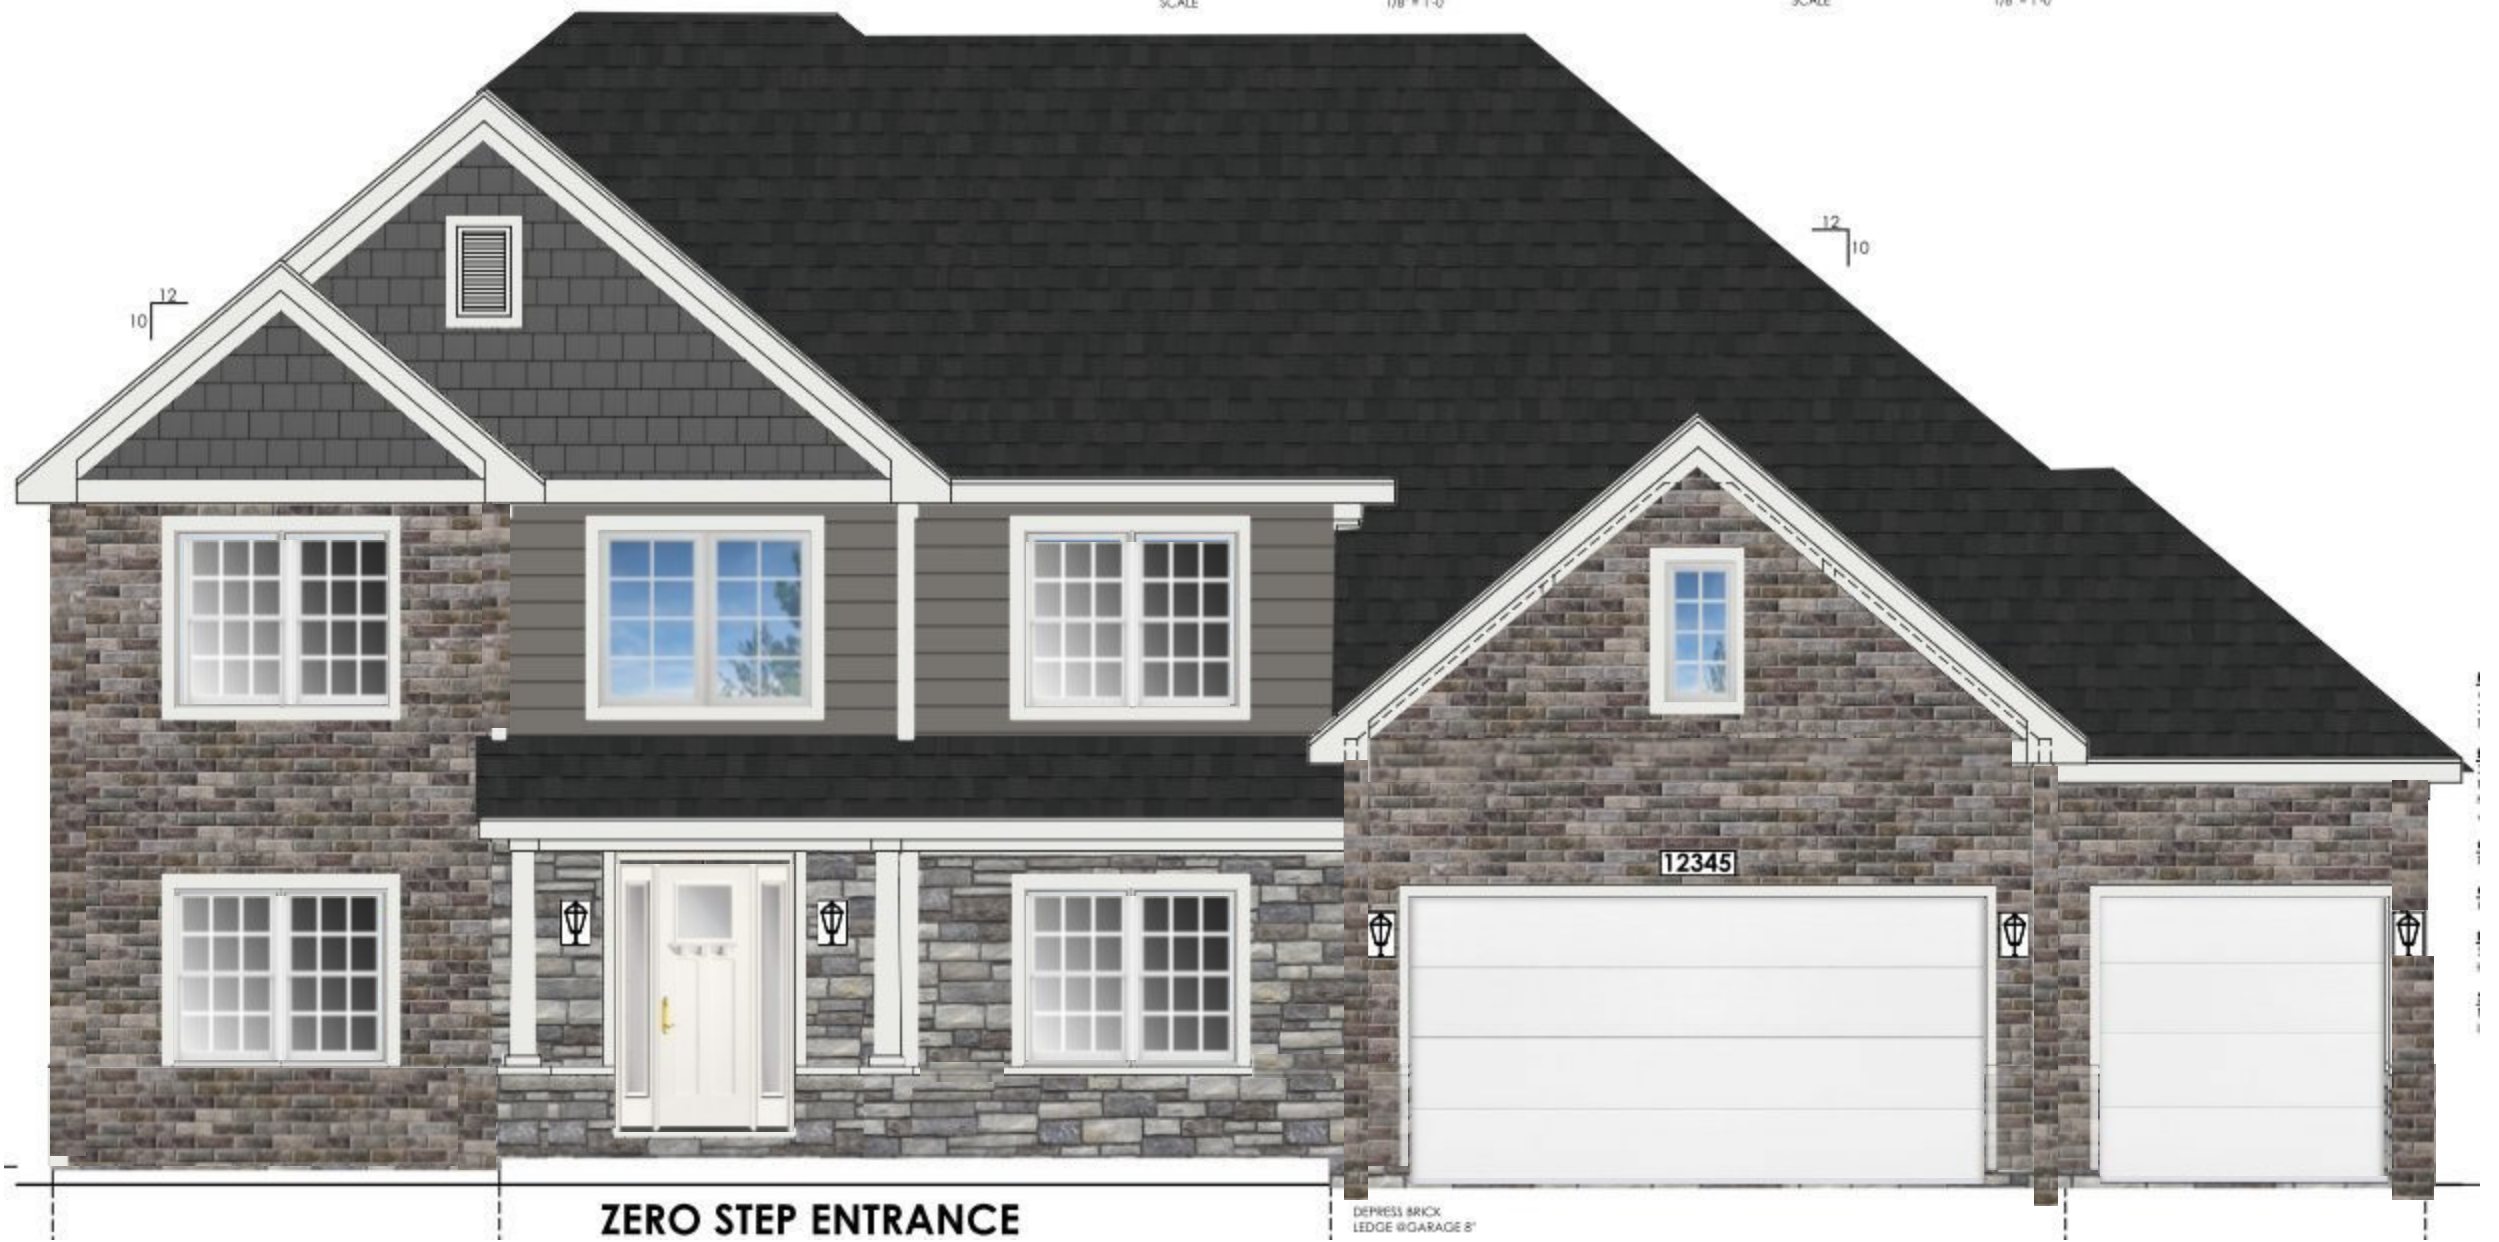

**ZERO STEP ENTRANCE**

DEPRESS BRICK  
LEDGE @ GARAGE 8"





